

Dealer: REPUBLIC

Approved By:

Date:

Customer:


TUBAC FIRE

20-BID

Sheet

A

ALL GREEN DIMENSIONS ARE TAKEN FROM EDGE OF WALL SURFACE PRIOR TO CORNER CAP BEING APPLIED

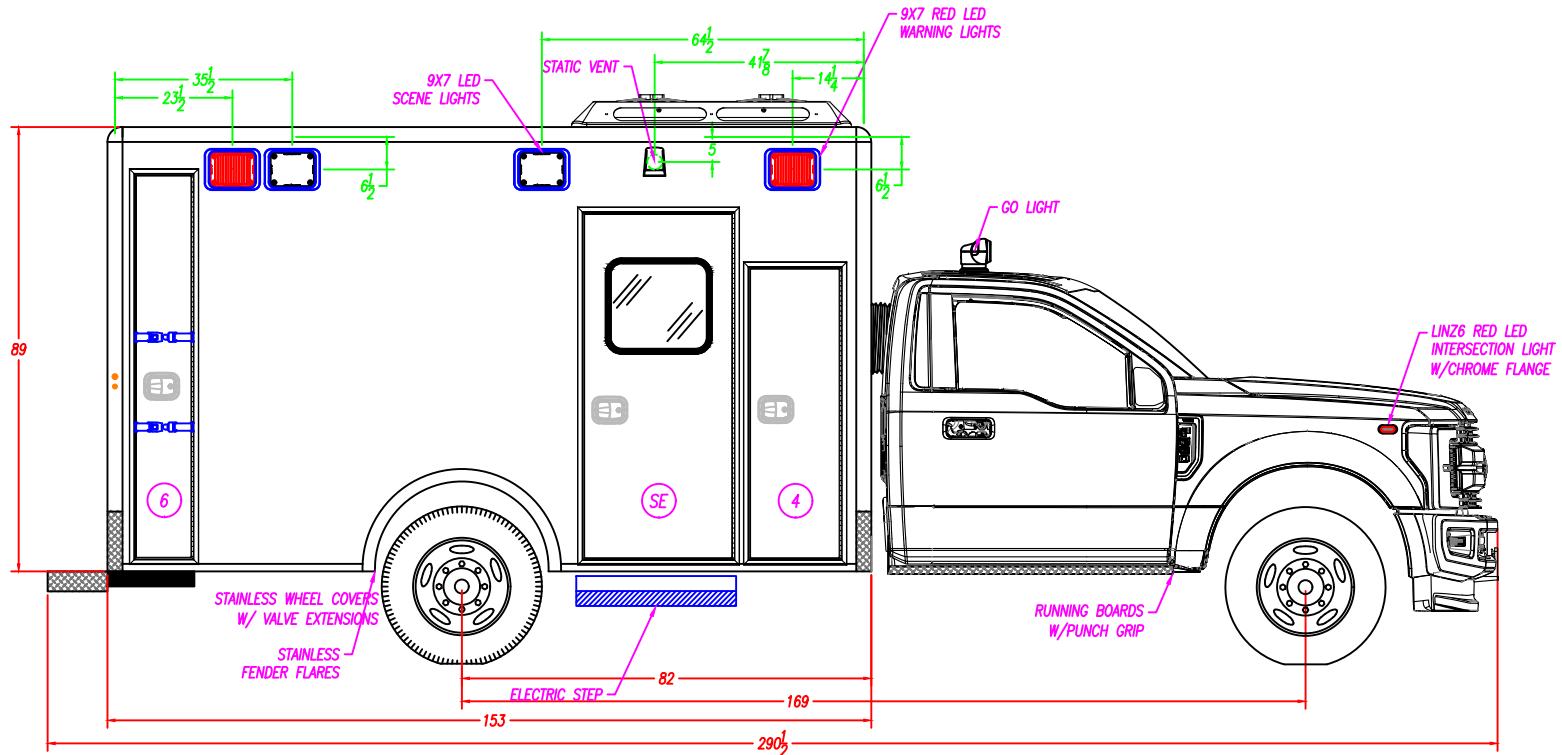

COMPARTMENT SIZES

NOTE: THE DIMENSIONS BELOW ARE ROUGH OPENINGS, SUBTRACT 1/4" FOR TUB SIZE

| NO. | COMPARTMENT TYPE | WIDTH | HEIGHT | DEPTH |
|-----|-------------------------------|---------|---------|-------|
| 4 | ALS/BATTERY COMPARTMENT | --- | --- | --- |
| 6 | BACKBOARD STORAGE COMPARTMENT | 12 3/8" | 77 3/4" | 19" |

COMPARTMENT & ENTRY DOORS

| NO. | PART NUMBER | NO. | PARTNUMBER |
|-----|-------------|-----|------------|
| 4 | 71-A10910 | SE | 71-A10908 |
| 6 | 71-115267 | - | --- |

COMPARTMENT TUBS

| NO. | PART NUMBER | NO. | PARTNUMBER |
|-----|-------------|-----|------------|
| 5 | 41-101372 | - | --- |
| 6 | 41-115268 | - | --- |
| SE | 41-101781 | - | --- |

COMPARTMENT / ENTRY DOOR SIZES

| NO. | COMPARTMENT / ENTRY DOOR TYPE | WIDTH | HEIGHT |
|-----|-------------------------------|---------|---------|
| 4 | ALS/BATTERY COMPARTMENT DOOR | 18" | 58 1/8" |
| 6 | BACKBOARD COMPARTMENT DOOR | 11 3/8" | 76 3/8" |
| SE | SIDE ENTRY DOOR | 29 3/4" | 69 1/8" |

FORD F-350 169" W.B.
ME-153"-72" H.R. TYPE I AMBULANCE
CURB SIDE EXTERIOR

| | | |
|----------------------------|----------------------------|--------------------|
| DRAWN BY: D.EDWARDS | DATE CREATED: 8/31/2020 | SCALE: 5/16"=1' |
| REVISED BY: I.STANSBURY | DATE REVISED: 1/11/2021 | REVISION: B |

Note: Drawings are for reference only, measurements may vary from actual product.

MEDIX 3008 MOBILE DRIVE
ELKHART, IN 46514
PH: 574-266-0911
SPECIALTY VEHICLES, INC. FAX: 574-266-6669
"LET US SHOW YOU THE MEDIX DIFFERENCE"
WWW.MEDIXAMBULANCE.COM

Dealer: REPUBLIC

Approved By:

Date:


Customer:

TUBAC FIRE

20-BID

Sheet
B

ALL GREEN DIMENSIONS ARE TAKEN FROM EDGE OF WALL SURFACE PRIOR TO CORNER CAP BEING APPLIED

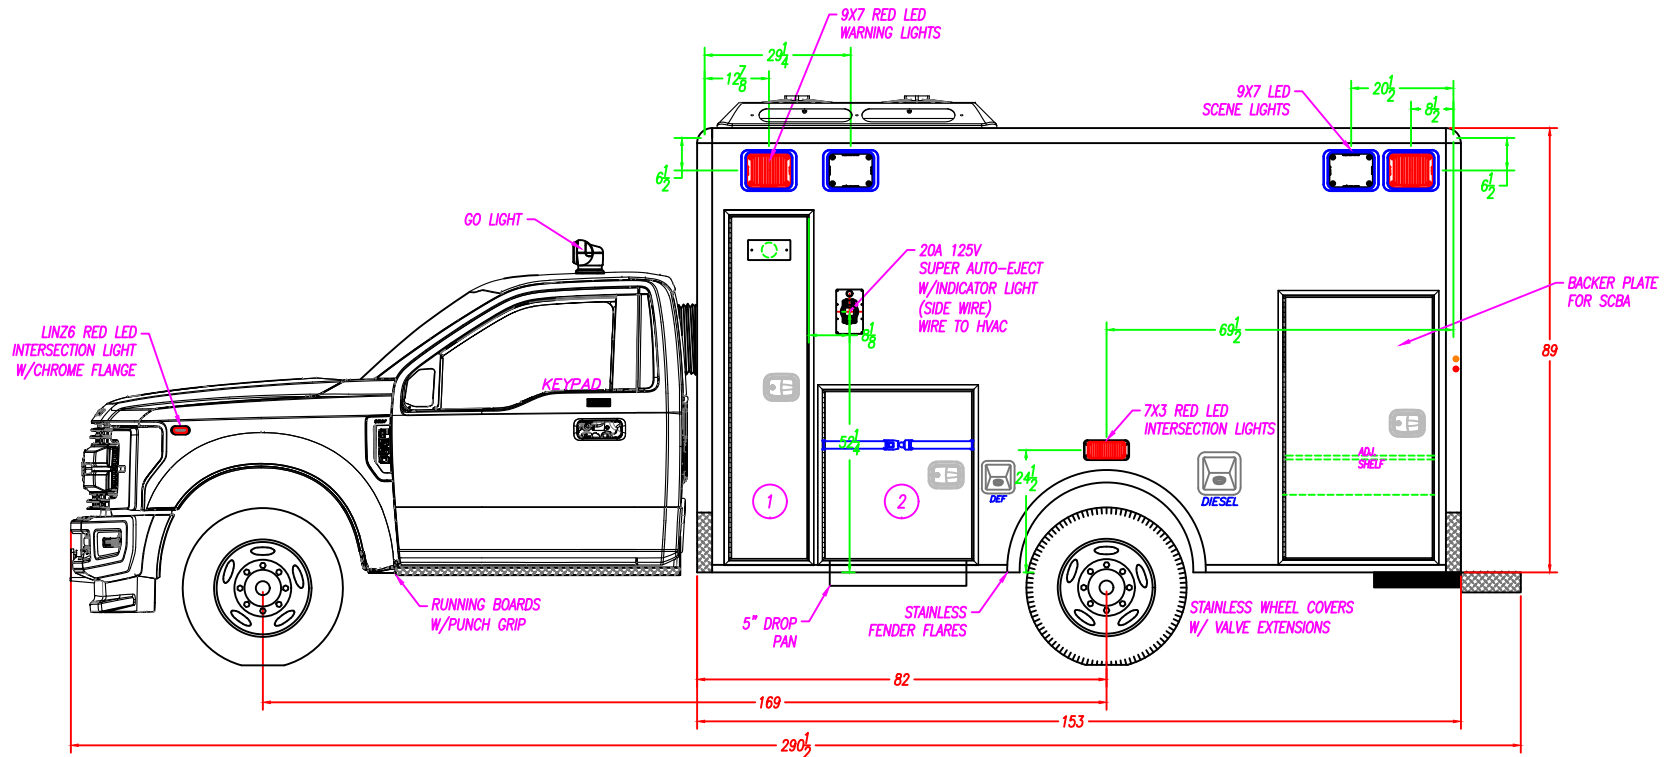

COMPARTMENT SIZES

NOTE: THE DIMENSIONS BELOW ARE ROUGH OPENINGS, SUBTRACT 1/4" FOR TUB SIZE

COMPARTMENT & ENTRY DOORS

COMPARTMENT TUBS

| NO. | COMPARTMENT TYPE | WIDTH | HEIGHT | DEPTH |
|-----|------------------------------|---------|---------|---------|
| 1 | O2 STORAGE COMPARTMENT | 16 3/4" | 69 3/4" | 15 3/4" |
| 2 | MID BODY STORAGE COMPARTMENT | 30 3/4" | 34 1/2" | 15 3/4" |
| 3 | REAR STORAGE COMPARTMENT | 34 3/4" | 34 3/4" | 18 3/4" |

| NO. | PART NUMBER | NO. | PARTNUMBER |
|-----|-------------|-----|------------|
| 1 | 71-A10911 | - | --- |
| 2 | 71-A10976 | - | --- |
| 3 | 71-A10912 | - | --- |

| NO. | PART NUMBER | NO. | PARTNUMBER |
|-----|-------------|-----|------------|
| 1 | 41-101248 | - | --- |
| 2 | 41-102461 | - | --- |
| 3 | 41-103593 | - | --- |

COMPARTMENT / ENTRY DOOR SIZES

| NO. | COMPARTMENT / ENTRY DOOR TYPE | WIDTH | HEIGHT |
|-----|-----------------------------------|---------|---------|
| 1 | O2 STORAGE COMPARTMENT DOOR | 15 3/6" | 68 3/6" |
| 2 | MID BODY STORAGE COMPARTMENT DOOR | 29 3/6" | 33 3/6" |
| 3 | REAR STORAGE COMPARTMENT DOOR | 33 3/6" | 33 3/6" |

FORD F-350 169" W.B.
ME-153"-72" H.R. TYPE I AMBULANCE
STREET SIDE EXTERIOR

| | | |
|----------------------------|----------------------------|--------------------|
| DRAWN BY: D.EDWARDS | DATE CREATED: 8/31/2020 | SCALE: 5/16"=1' |
| REVISED BY: I.STANSBURY | DATE REVISED: 1/11/2021 | REVISION: B |

Note: Drawings are for reference only, measurements may vary from actual product.

MEDIX 3008 MOBILE DRIVE
ELKHART, IN 46514
PH: 574-266-0911
FAX: 574-266-6669
SPECIALTY VEHICLES, INC.
"LET US SHOW YOU THE MEDIX DIFFERENCE"
WWW.MEDIXAMBULANCE.COM

Dealer: REPUBLIC

Approved By:

Date:

Customer:



TUBAC FIRE

20-BID

Sheet

C

ALL GREEN DIMENSIONS ARE TAKEN FROM EDGE OF WALL SURFACE PRIOR TO CORNER CAP BEING APPLIED

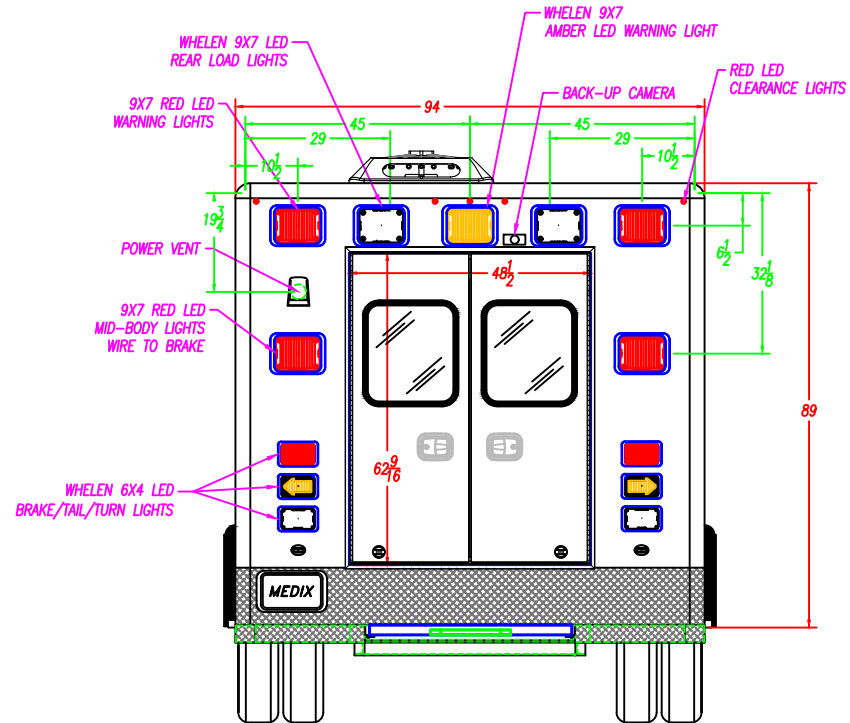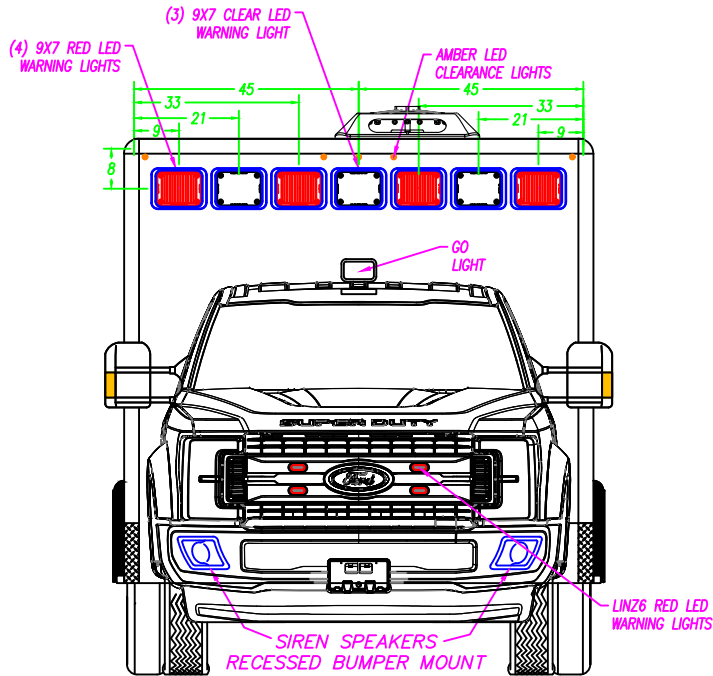

REAR ENTRY DOOR SIZES

| NO. | WIDTH | HEIGHT | PART NUMBER |
|-----|-------|---------|-------------|
| RE | 50" | 64 1/8" | 71-A12032 |

FORD F-350 169" W.B.
ME-153"-72" H.R. TYPE I AMBULANCE

| DESCRIPTION: FRONT & REAR EXTERIOR | | |
|---------------------------------------|----------------------------|--------------------|
| DRAWN BY: D.EDWARDS | DATE CREATED: 8/31/2020 | SCALE: 5/16"=1' |
| REVISED BY: I.STANSBURY | DATE REVISED: 1/11/2021 | REVISION: B |

Note: Drawings are for reference only, measurements may vary from actual product.



3008 MOBILE DRIVE
ELKHART, IN 46514
PH: 574-266-0911
FAX: 574-266-6669

"LET US SHOW YOU THE MEDIX DIFFERENCE"
WWW.MEDIXAMBULANCE.COM

Dealer: REPUBLIC

Approved By:


Date:

Customer:

TUBAC FIRE

20-BID

Sheet
D

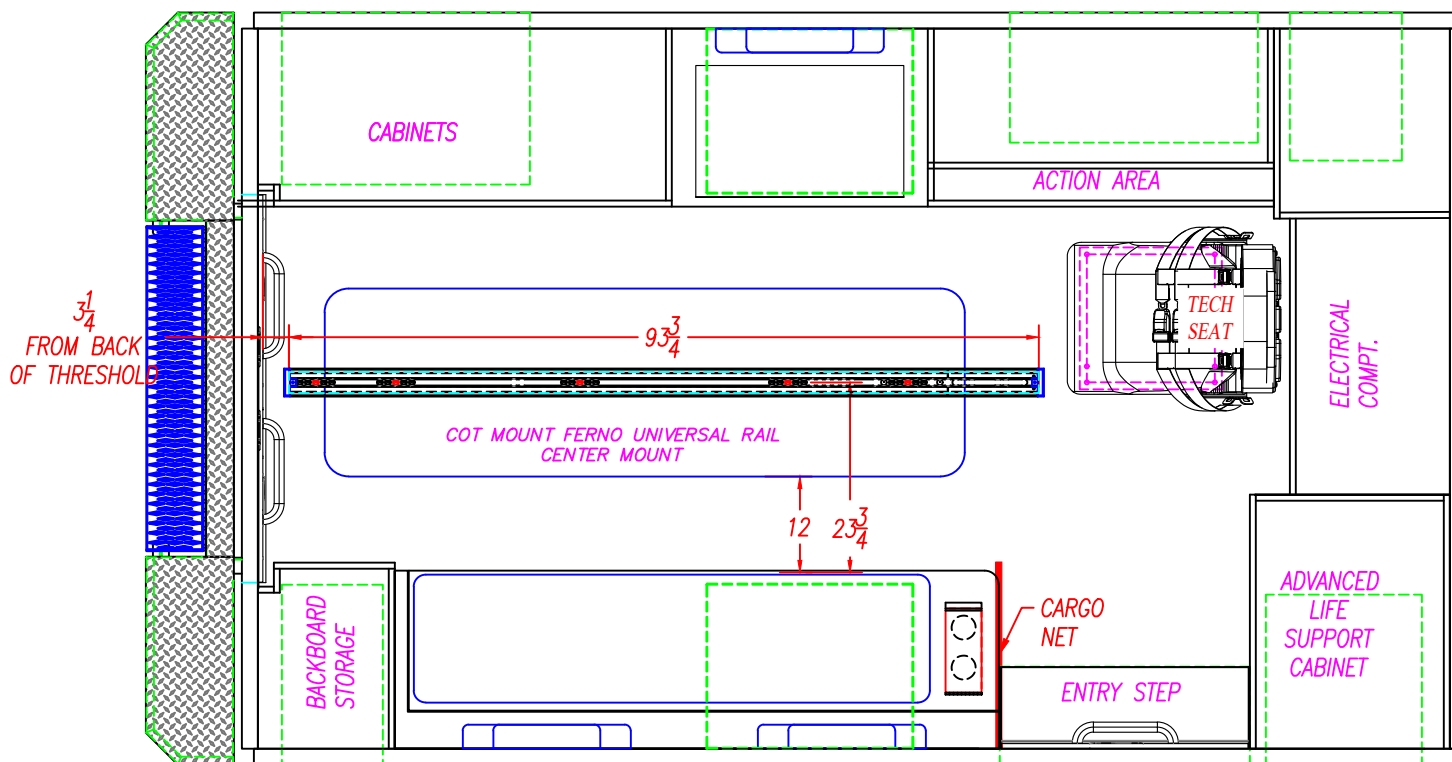

FORD F-350 169" W.B.
 ME-153"-72" H.R. TYPE I AMBULANCE
 DESCRIPTION: PATIENT AREA PLAN
 DRAWN BY: D. EDWARDS DATE CREATED: 8/31/2020 SCALE: 1/2"=1'
 REVISED BY: I. STANSBURY DATE REVISED: 1/11/2021 REVISION: B
 Note: Drawings are for reference only, measurements may vary from actual product.

MEDIX 3008 MOBILE DRIVE
 ELKHART, IN 46514
 PH: 574-266-0911
 SPECIALTY VEHICLES, INC. FAX: 574-266-6669
 "LET US SHOW YOU THE MEDIX DIFFERENCE"
 WWW.MEDIXAMBULANCE.COM

Dealer: REPUBLIC

Approved By:


Date:

Customer:

TUBAC FIRE

20-BID

Sheet
E

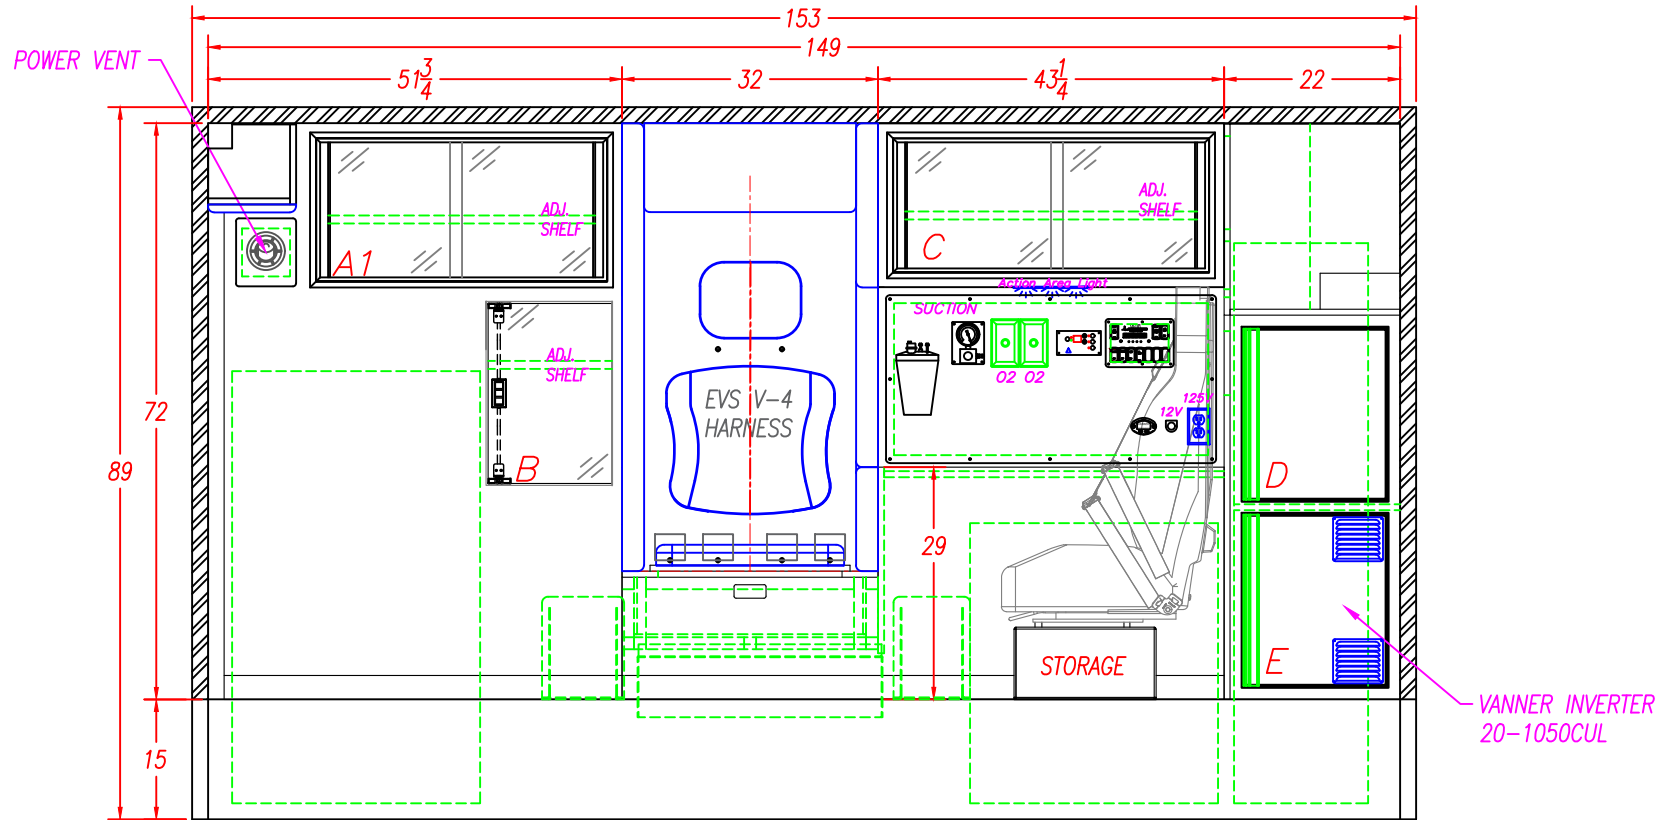

INTERIOR CABINET STORAGE

| ITEM | HEIGHT | WIDTH | DEPTH | SPECIAL NOTE |
|------|---------|---------|---------|--------------|
| A1 | 14 3/4" | 36" | 18" | |
| B | 22 1/2" | 15 1/2" | 18" | |
| C | 14 3/4" | 37 3/4" | 15" | |
| D | 23 1/2" | 21" | 17 1/4" | |
| E | 23 1/2" | 21" | 17 1/4" | |
| F | | | | |

FORD F-350 169" W.B.
ME-153"-72" H.R. TYPE I AMBULANCE

DESCRIPTION:
STREET SIDE INTERIOR

| | | |
|-----------------------------|----------------------------|-------------------|
| DRAWN BY: D. EDWARDS | DATE CREATED: 8/31/2020 | SCALE: 1/2"=1' |
| REVISED BY: I. STANSBURY | DATE REVISED: 1/11/2021 | REVISION: B |

Note: Drawings are for reference only, measurements may vary from actual product.



MEDIX
SPECIALTY VEHICLES, INC.

3008 MOBILE DRIVE
ELKHART, IN 46514
PH: 574-266-0911
FAX: 574-266-6669

"LET US SHOW YOU THE MEDIX DIFFERENCE"
WWW.MEDIXAMBULANCE.COM

Dealer: REPUBLIC

Approved By:


Date:

Customer:

TUBAC FIRE

20-BID


Sheet
F

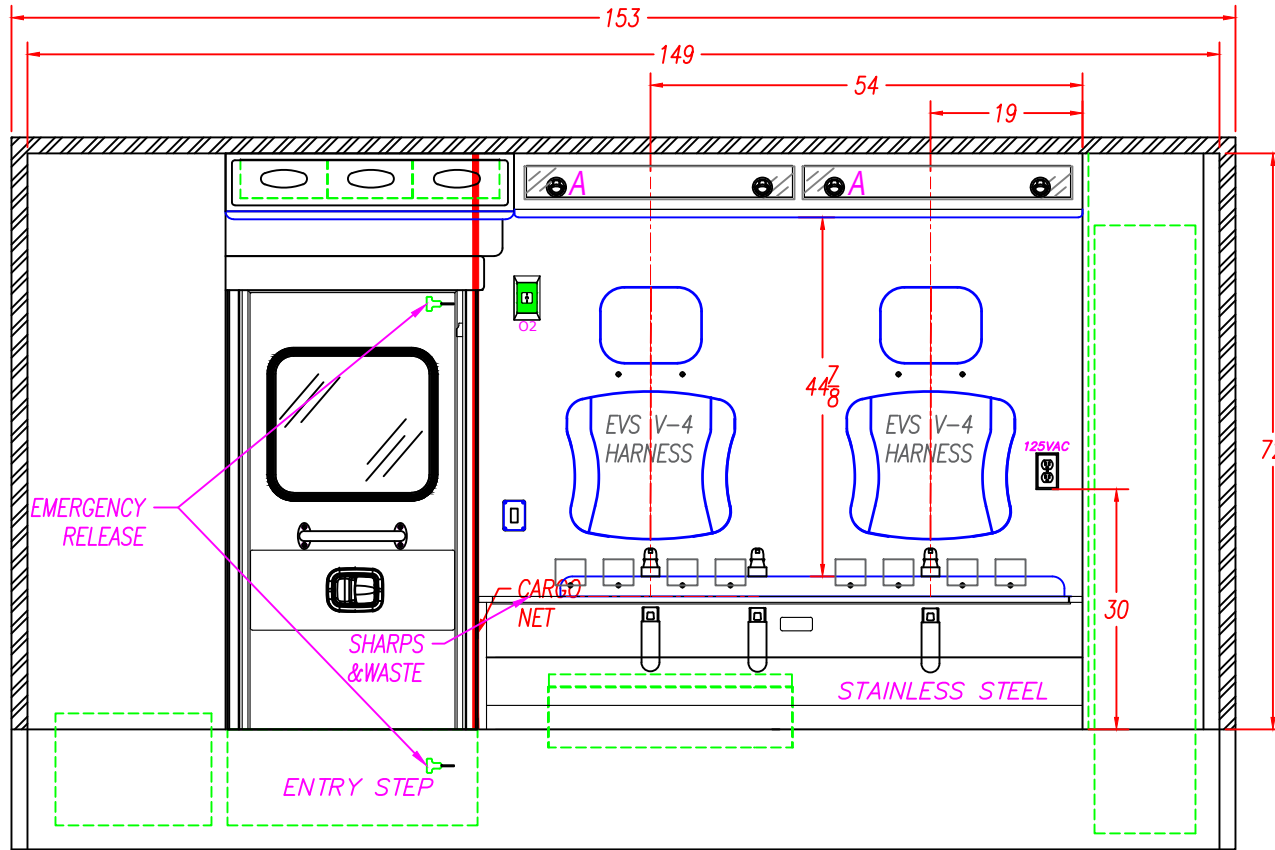

**4" SEATBELT
PLATE LOCATION**

| | | | | | | |
|--|---|---|--|---------|-----|--|
| WELD SHOP | 33 | INCHES | NOTE: THIS DIMENSION IS FROM THE BOTTOM OF THE WALL TO THE BOTTOM OF THE 4" PLATE. | | | |
| | CABINET SHOP | NOTE: THE HOLES FOR THE TOP SEATBELT BOLTS ARE 1 1/4" FROM THE TOP OF THE SQUAD BENCH TO THE CENTER OF THE SEATBELT BOLT. NOTE: THE HOLES FOR THE BOTTOM SEATBELT BOLTS ON THE SQUAD BENCH ARE 9 3/8" FROM THE TOP OF THE FLOOR TO THE CENTER OF THE BOLT. | | | | |
| NOTE: READ THE DIMENSIONS FROM RIGHT TO LEFT AS VIEWED | THE LOCATION OF THE BOTTOM SEATBELT HOLES ARE FROM THE REAR OF THE SQUAD BENCH TO THE CENTER OF THE 1/2" HOLE | BOTTOM | | | | |
| | THE LOCATION OF THE TOP SEATBELT HOLES ARE FROM THE REAR WALL TO THE CENTER OF THE 1/2" HOLE | TOP | | | | |
| | | | 54" | 40 5/8" | 19" | |

FORD F-350 169" W.B.
ME-153"-72" H.R. TYPE I AMBULANCE
DESCRIPTION:
CURB SIDE INTERIOR
DRAWN BY: D. EDWARDS
DATE CREATED: 8/31/2020
SCALE: 1/2"=1'
REVISED BY: I. STANSBURY
DATE REVISED: 1/11/2021
REVISION: B
Note: Drawings are for reference only, measurements may vary from actual product.



MEDIX
SPECIALTY VEHICLES, INC.
3008 MOBILE DRIVE
ELKHART, IN 46514
PH: 574-266-0911
FAX: 574-266-6669
"LET US SHOW YOU THE MEDIX DIFFERENCE"
WWW.MEDIXAMBULANCE.COM

Dealer: REPUBLIC


Approved By:

Date:

Customer: TUBAC FIRE

20-BID

Sheet
G

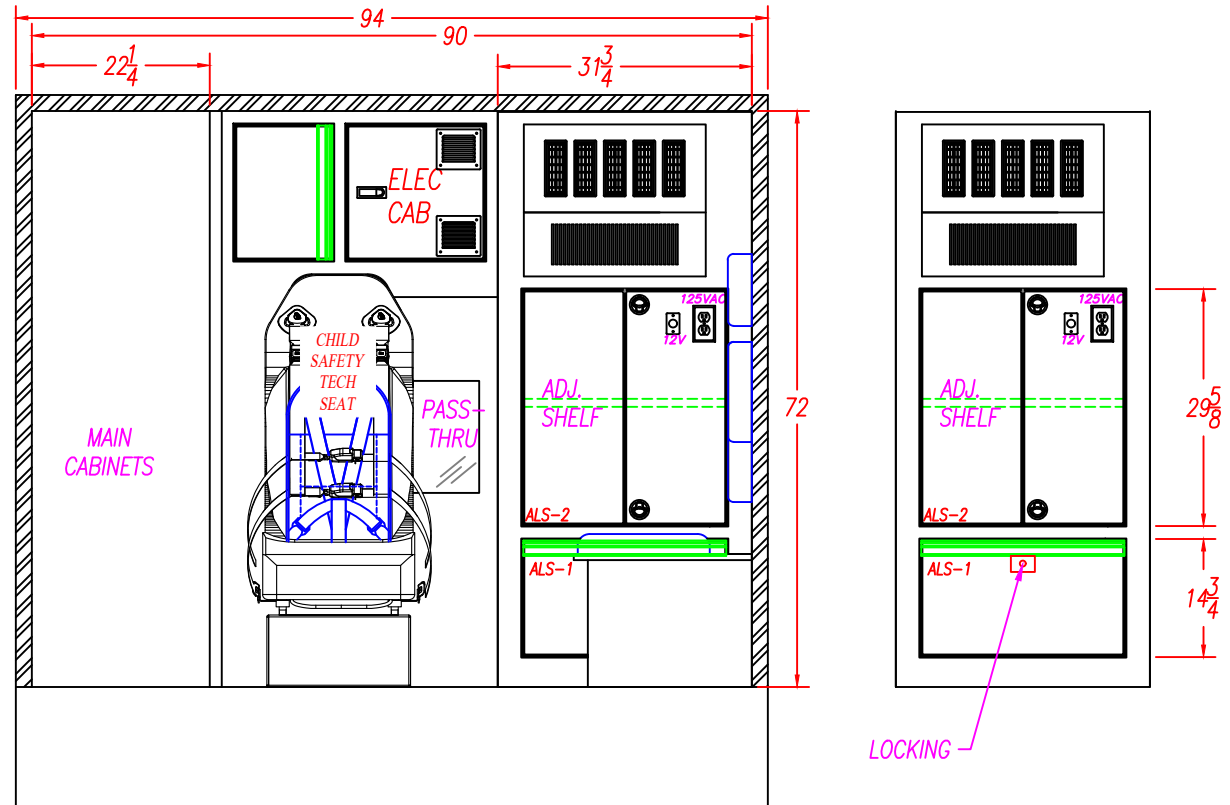

INTERIOR CABINET STORAGE

| ITEM | HEIGHT | WIDTH | DEPTH | SPECIAL NOTE |
|-------|---------|-------|---------|--------------|
| ALS-1 | 14 3/4" | 30" | 20 1/2" | |
| ALS-2 | 29 5/8" | 30" | 20 1/2" | |

FORD F-350 169" W.B.
ME-153"-72" H.R. TYPE I AMBULANCE

| | | |
|---------------------------------|----------------------------|-------------------|
| DESCRIPTION: FRONT ELEVATION | | |
| DRAWN BY: D. EDWARDS | DATE CREATED: 8/31/2020 | SCALE: 1/2"=1' |
| REVISED BY: I. STANSBURY | DATE REVISED: 1/11/2021 | REVISION: B |

Note: Drawings are for reference only, measurements may vary from actual product.

MEDIX 3008 MOBILE DRIVE
ELKHART, IN 46514
PH: 574-266-0911
SPECIALTY VEHICLES, INC. FAX: 574-266-6669
"LET US SHOW YOU THE MEDIX DIFFERENCE"
WWW.MEDIXAMBULANCE.COM

Dealer: REPUBLIC

Approved By:


Date:

Customer:

TUBAC FIRE

20-BID

Sheet
H

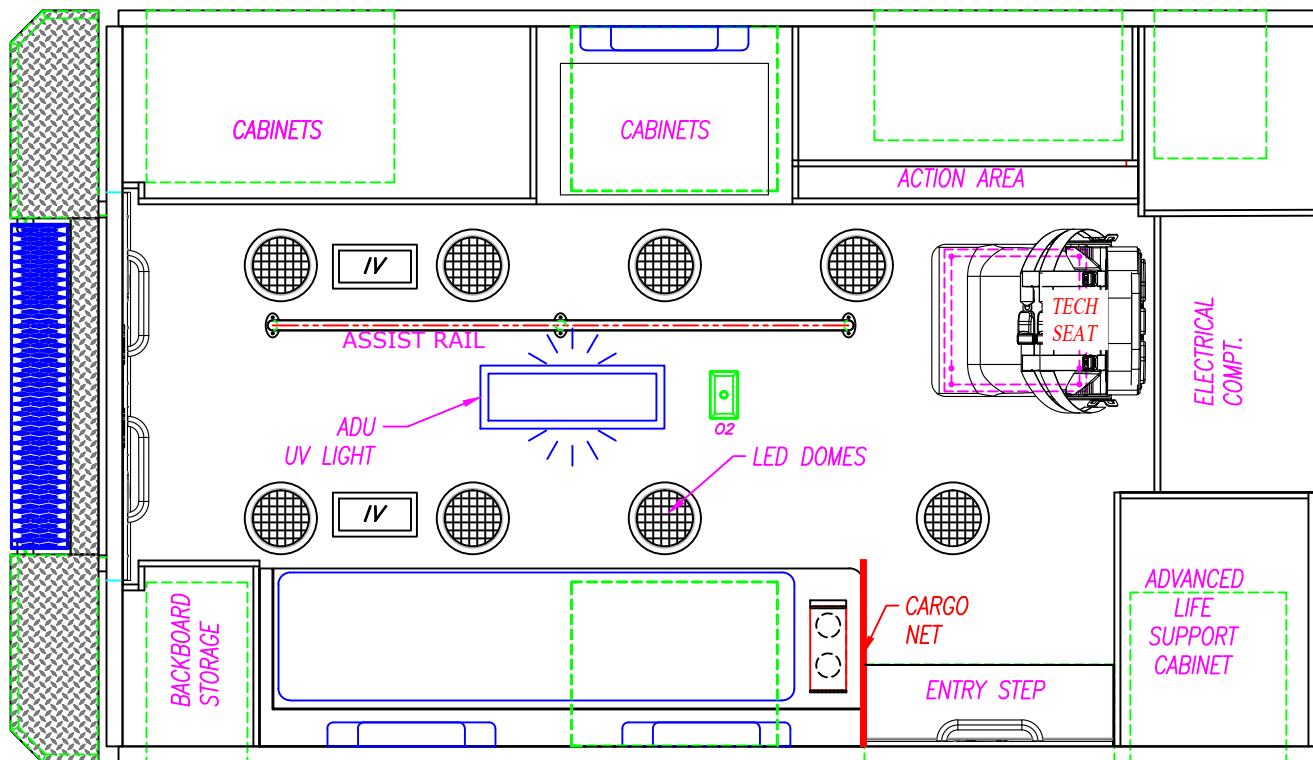

FORD F-350 169" W.B.
 ME-153"-72" H.R. TYPE I AMBULANCE

DESCRIPTION: CEILING LAYOUT


| | | |
|-----------------------------|----------------------------|-------------------|
| DRAWN BY: D. EDWARDS | DATE CREATED: 8/31/2020 | SCALE: 1/2"=1' |
| REVISED BY: I. STANSBURY | DATE REVISED: 1/11/2021 | REVISION: B |

Note: Drawings are for reference only, measurements may vary from actual product.



3008 MOBILE DRIVE
 ELKHART, IN 46514
 PH: 574-266-0911
 FAX: 574-266-6669

"LET US SHOW YOU THE MEDIX DIFFERENCE"
 WWW.MEDIXAMBULANCE.COM

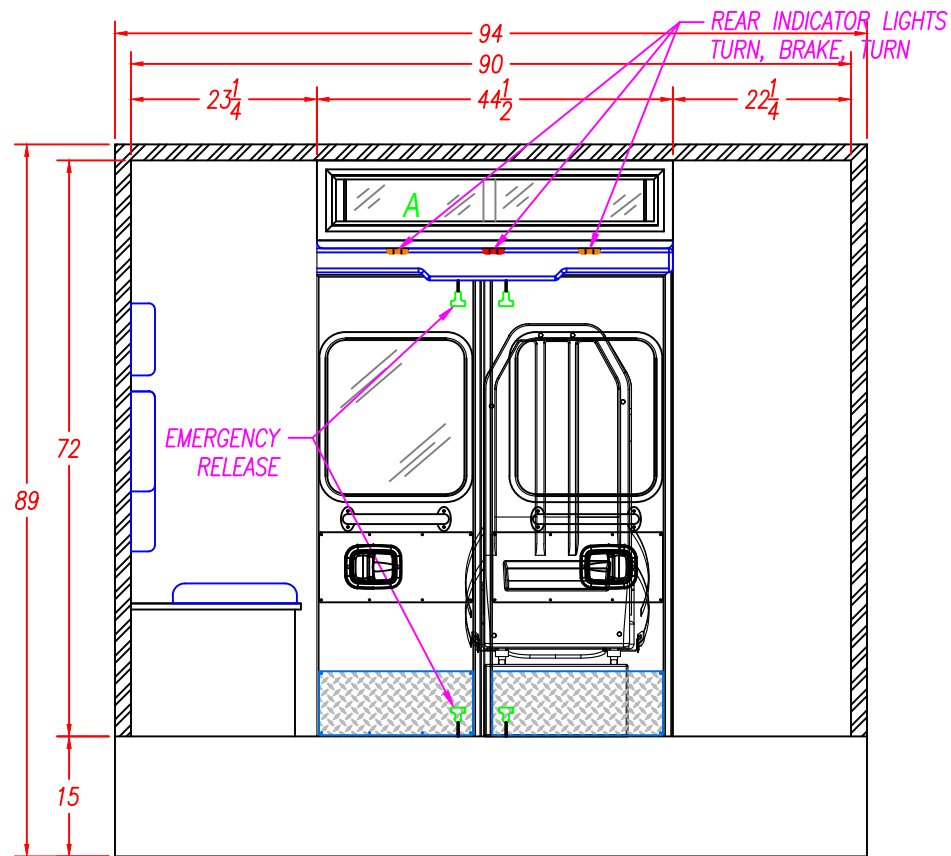

| | | | | | | | | |
|---|-----------------|------------------|-------|--------------|---|----------------------------|-------------------|--|
| INTERIOR CABINET STORAGE | | | | | FORD F-350 169" W.B. ME-153"-72" H.R. TYPE I AMBULANCE | | | <p style="font-size: small; margin: 0;">3008 MOBILE DRIVE ELKHART, IN 46514 PH: 574-266-0911 FAX: 574-266-6669</p> <p style="font-size: small; margin: 0;">"LET US SHOW YOU THE MEDIX DIFFERENCE" WWW.MEDIXAMBULANCE.COM</p> |
| ITEM | HEIGHT | WIDTH | DEPTH | SPECIAL NOTE | REAR ELEVATION | | | |
| A | $6\frac{1}{4}"$ | $40\frac{3}{4}"$ | 7" | | DRAWN BY: D. EDWARDS | DATE CREATED: 8/31/2020 | SCALE: 1/2"=1' | |
| | | | | | REVISED BY: I. STANSBURY | DATE REVISED: 1/11/2021 | REVISION: B | |
| Note: Drawings are for reference only, measurements may vary from actual product. | | | | | | | | |